


Independent

24/7 Roller Door Services

Selection • Supply • Service

Office (03) 6272 0476

HULK
Tiltadoor

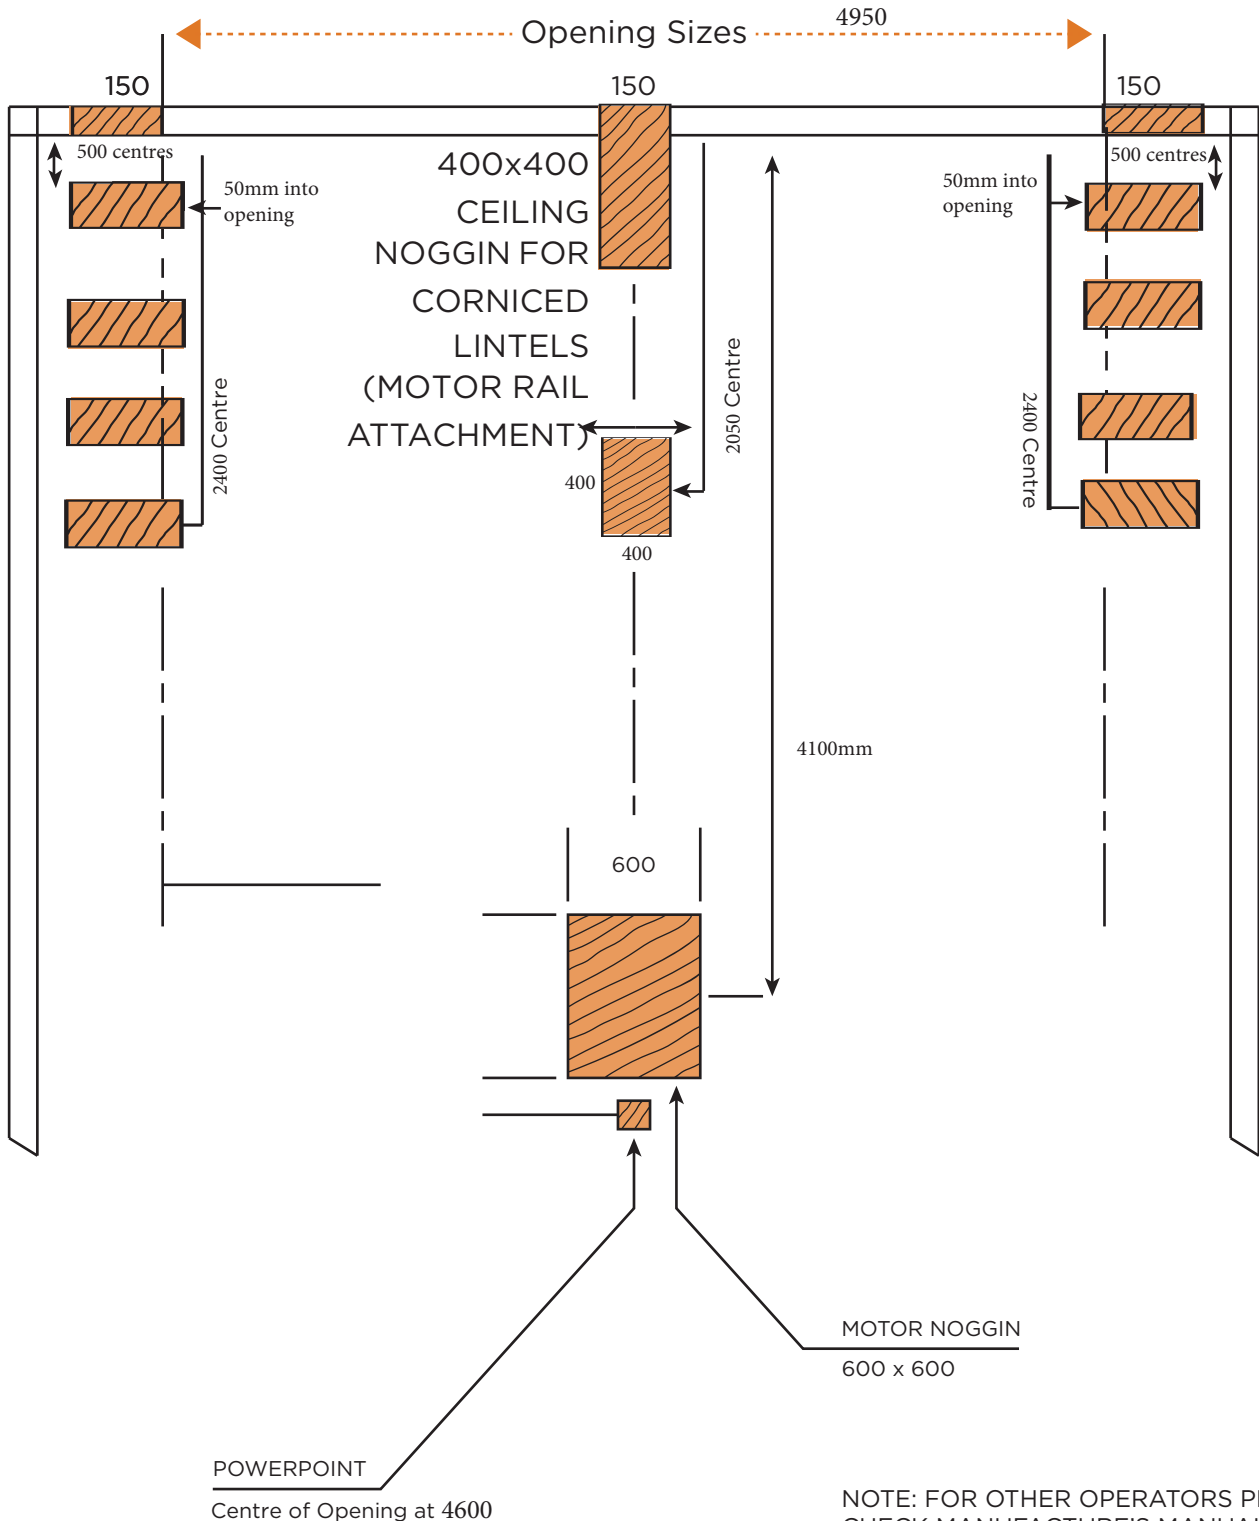

Note: Roof noggings must be packed down flush with plaster ceiling - **no gaps**.
Floor rebate must be 100mm back from finish opening and 100mm in width from opening.
Opening must be one flat surface. Save this sheet to our IBook's now for future reference.